


REAR ELEVATION

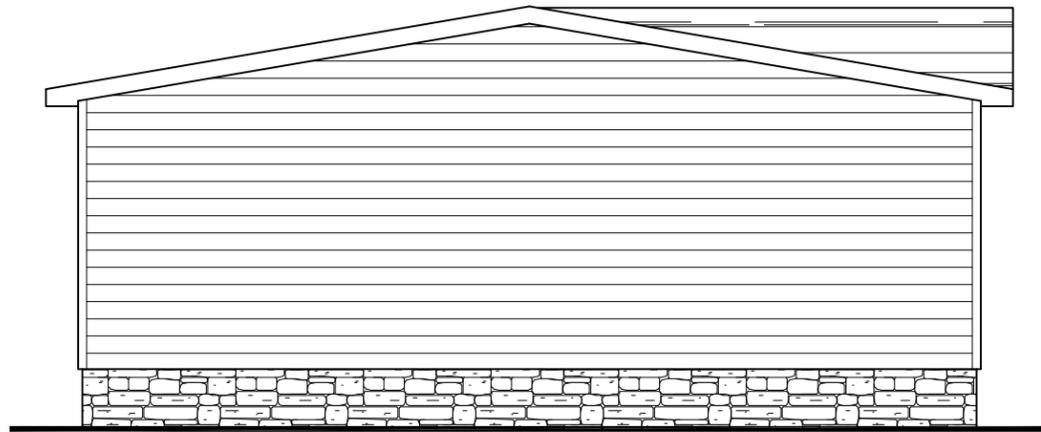

LEFT ELEVATION



RIGHT ELEVATION



FRONT ELEVATION



REVISION	DATE
Changed HBath door from 24" to 28"	3/4/21

MODEL NAME	Satisfaction
MODEL NO.	TRU28483R
BOX SIZE	28' x 48'
MODEL SQ. FT.	1,264

DRAWN BY
JEREMY HUITING

DATE DRAWN
3/16/15

DATE PRINTED
12/14/2023

SCALE
3/16"=1'
* UNLESS OTHERWISE NOTED

PLAN NO.
TRU-M002-48-3

SHEET NAME
EXTERIOR
ELEVATION

SHEET NO.
EX-1.1.