



"Thrill"

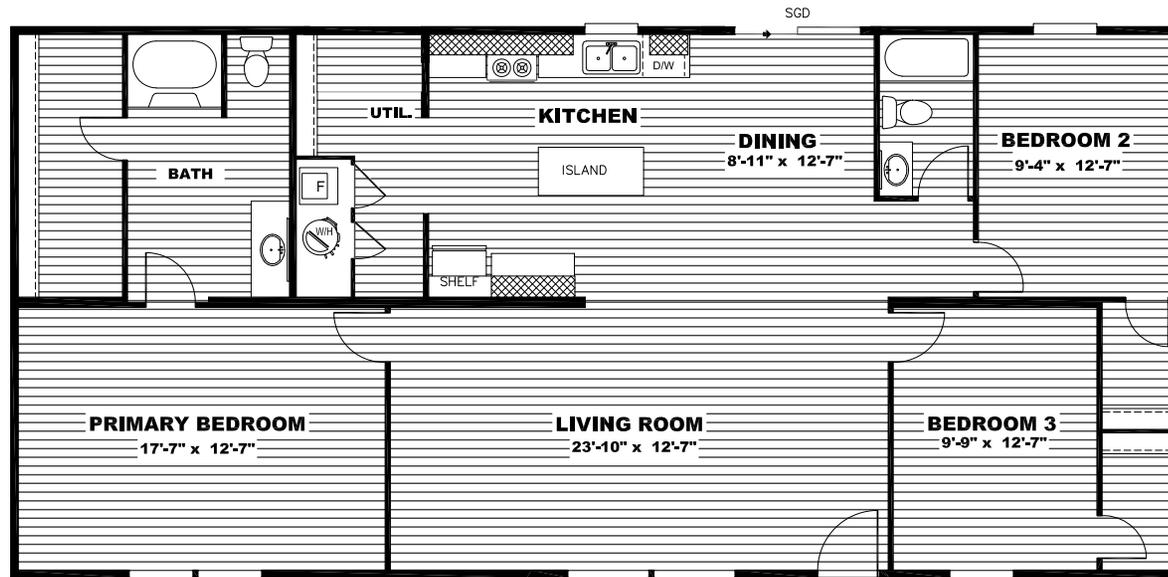

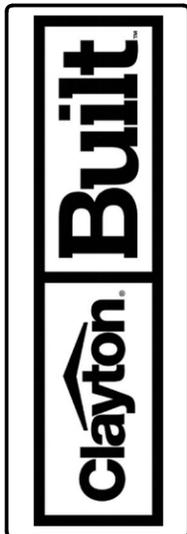

REVISION	DATE
Changed HBath door from 24" to 28"	3/4/21

MODEL NAME	Thrill
MODEL NO.	TRU28563R
BOX SIZE	28' x 56'
MODEL SQ. FT.	1,475

DRAWN BY
JEREMY HUITING

DATE DRAWN
1/9/12

DATE PRINTED
12/15/2023


SCALE
3/16"=1'
* UNLESS OTHERWISE NOTED

PLAN NO.
TRU-M003-56-3


SHEET NAME
EXTERIOR
ELEVATION

SHEET NO.
EX-1.1.


File Path: A:\Product Design\DWG Files\TRU\TRU-M003-56-3.dwg, Last Saved By: Huiting, J., Saved Date: 12/12/2023 6:21 PM

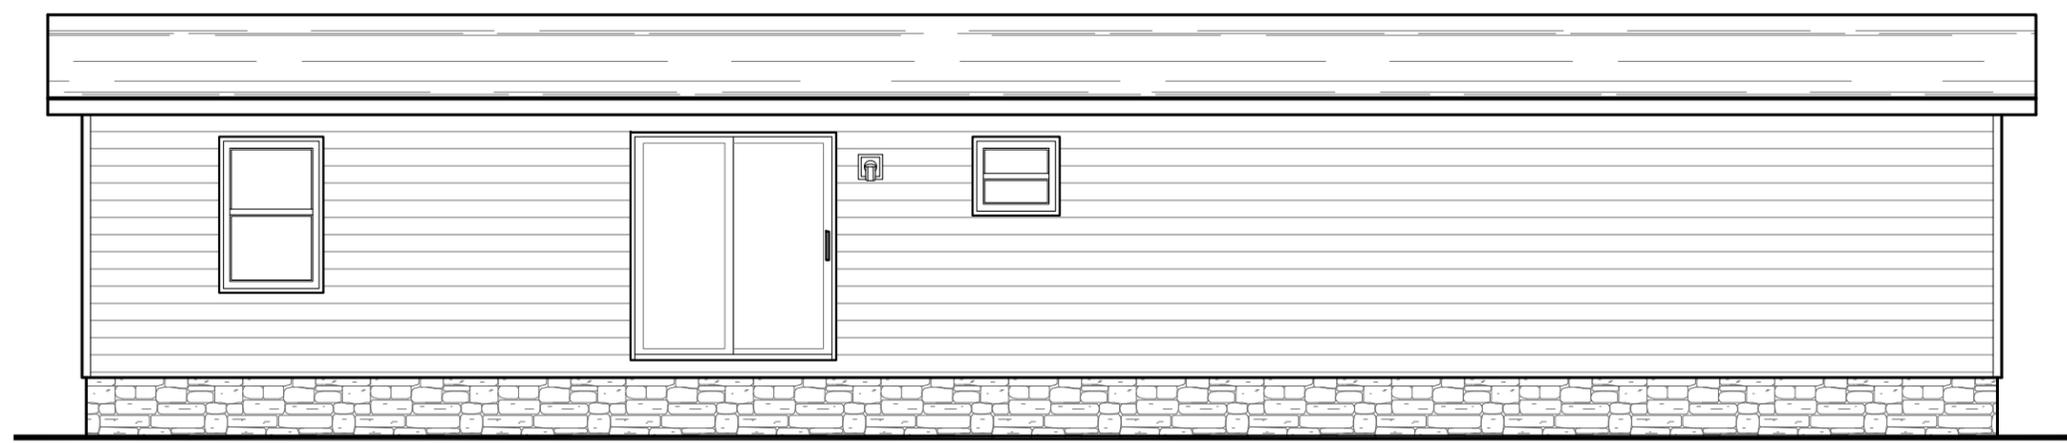

REAR ELEVATION

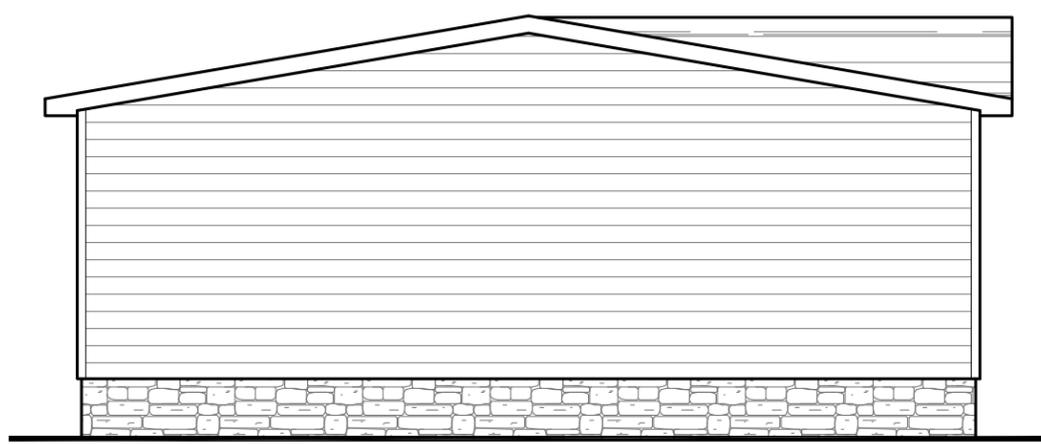

LEFT ELEVATION

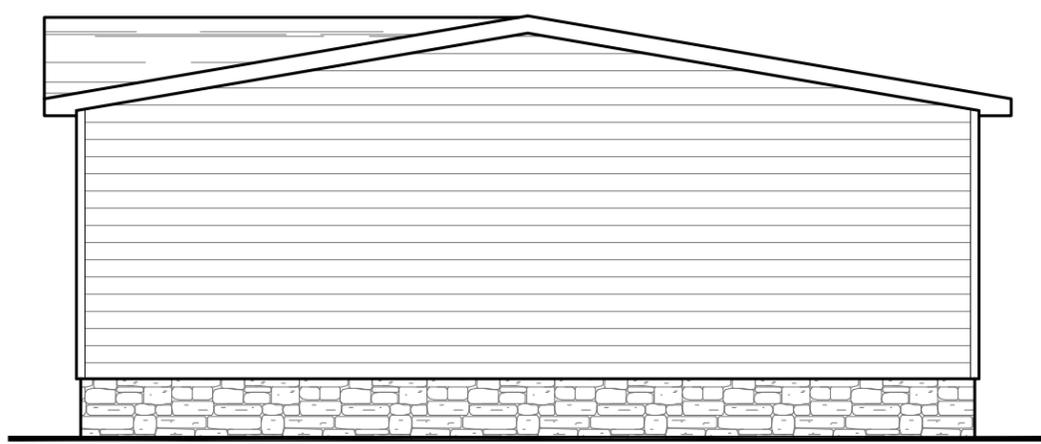

RIGHT ELEVATION



FRONT ELEVATION