




REAR ELEVATION

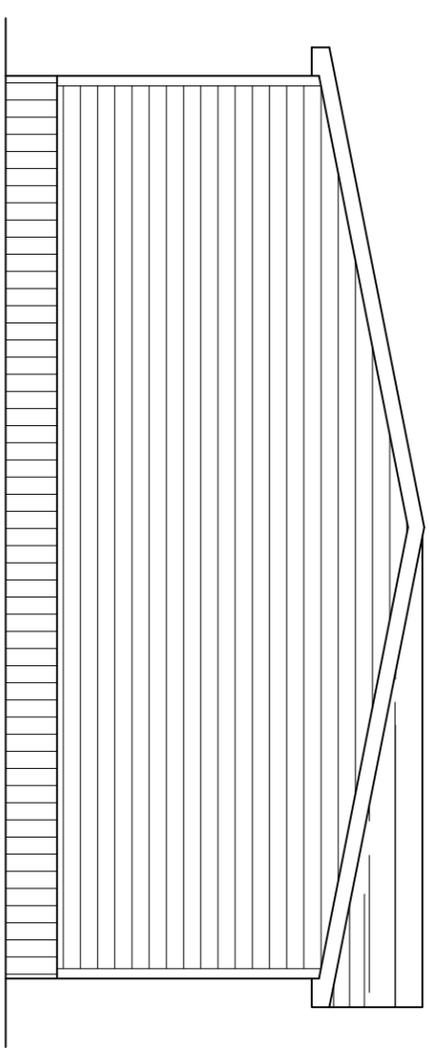

LEFT ELEVATION

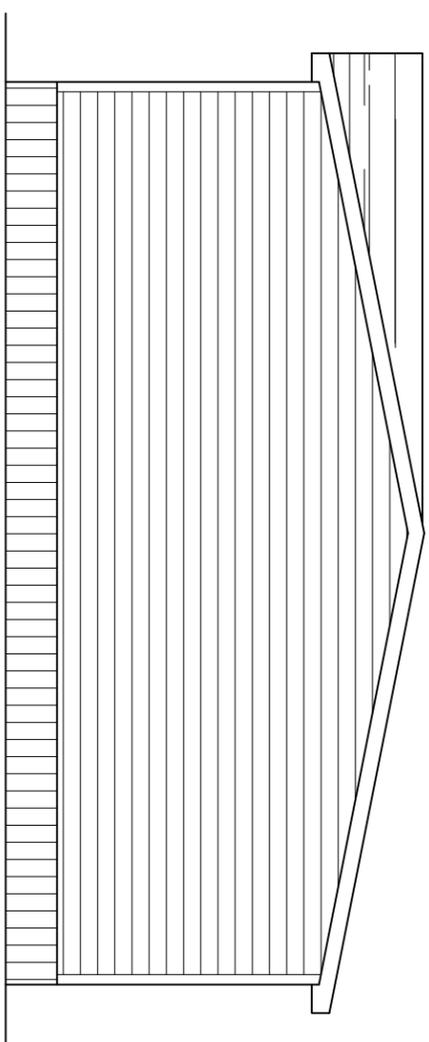

RIGHT ELEVATION

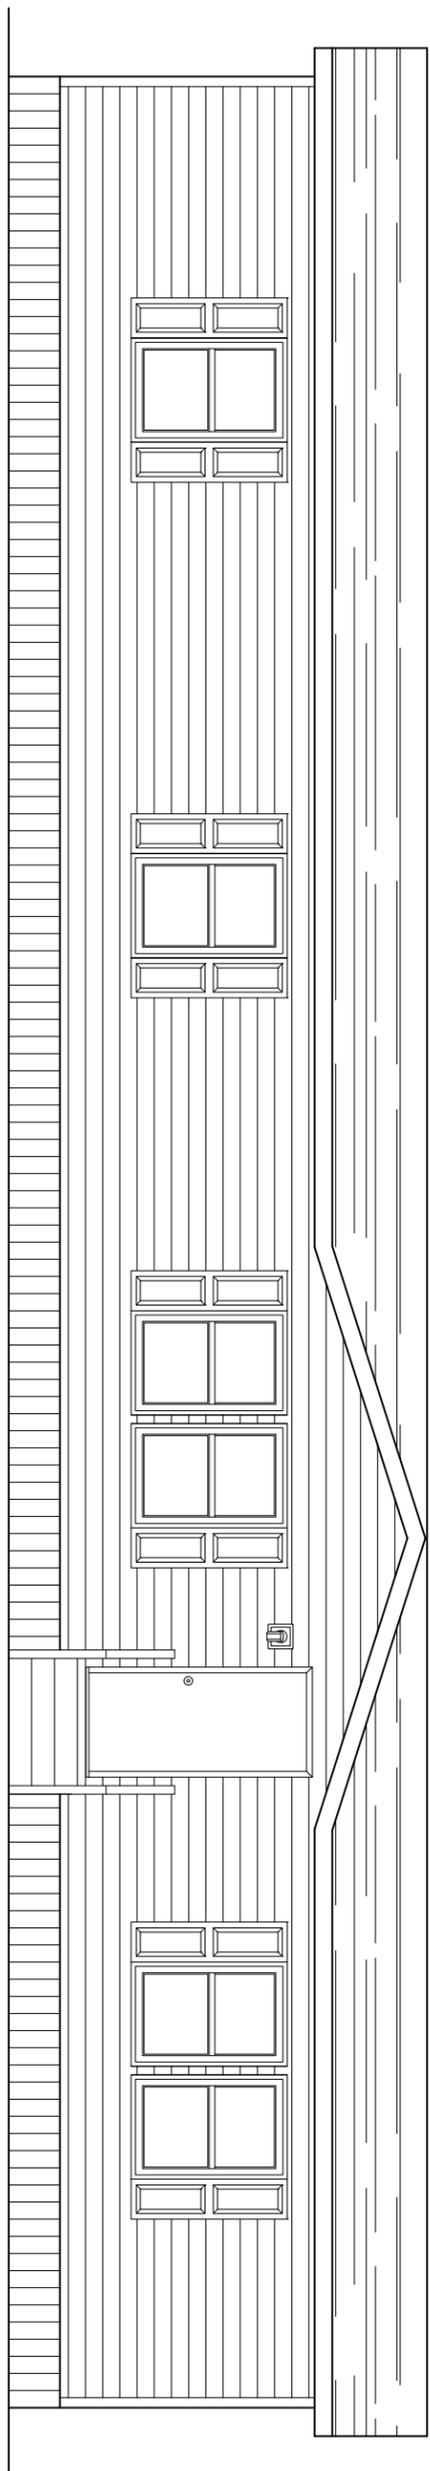

FRONT ELEVATION



REVISION	DATE
Changed HBath door from 24" to 28"	3/4/21

MODEL NAME Pride	MODEL NO. TRU28684R
BOX SIZE 28' x 68'	MODEL SQ. FT. 1,791
DRAWN BY JEREMY HUITING	
DATE DRAWN 1/9/12	
DATE PRINTED 4/28/2023	

SCALE 3/16"=1'	PLANT NO. TRU-M006-68-4
SHEET NAME EXTERIOR ELEVATIONS	
SHEET NO. EX-1.1.	