





REAR ELEVATION

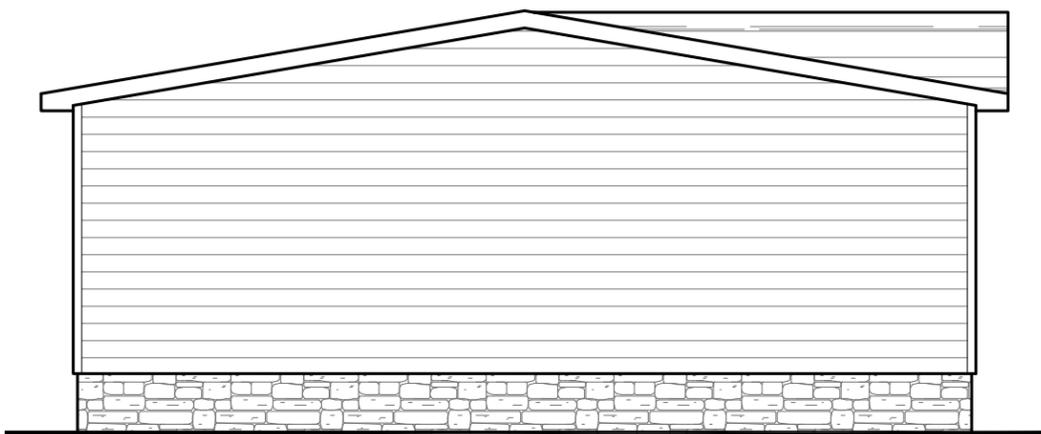

LEFT ELEVATION

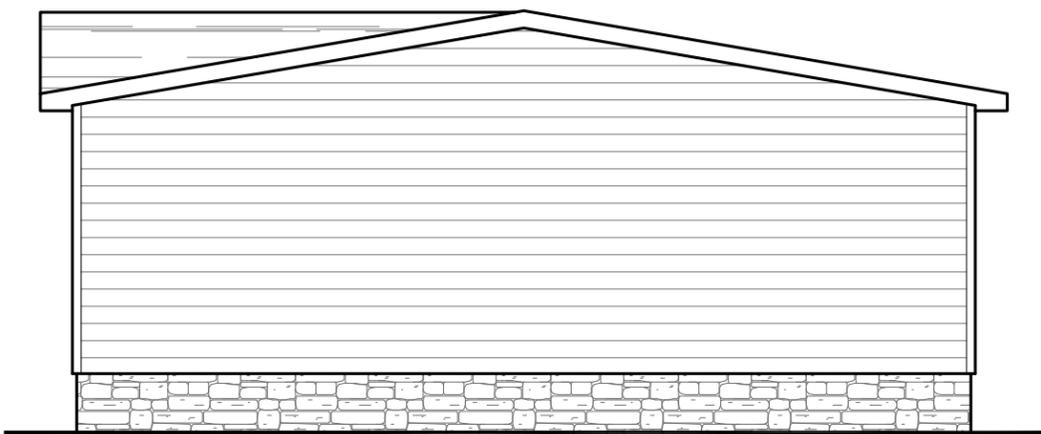

RIGHT ELEVATION



FRONT ELEVATION



REVISION	DATE
Added CO alarms for opt gas	3/4/21

MODEL NAME <b>Triumph</b>	MODEL NO. <b>TRU28765A</b>	MODEL SQ. FT. <b>2,001</b>
BOX SIZE <b>28' x 76'</b>		

DRAWN BY  
**JEREMY HUITING**

DATE DRAWN  
**6/22/18**

DATE PRINTED  
**12/15/2023**

SCALE  
**3/16"=1'**

PLAN NO.  
**TRU-M008-76-5**

SHEET NAME  
**EXTERIOR ELEVATION**

SHEET NO.  
**EX-1.1.**